


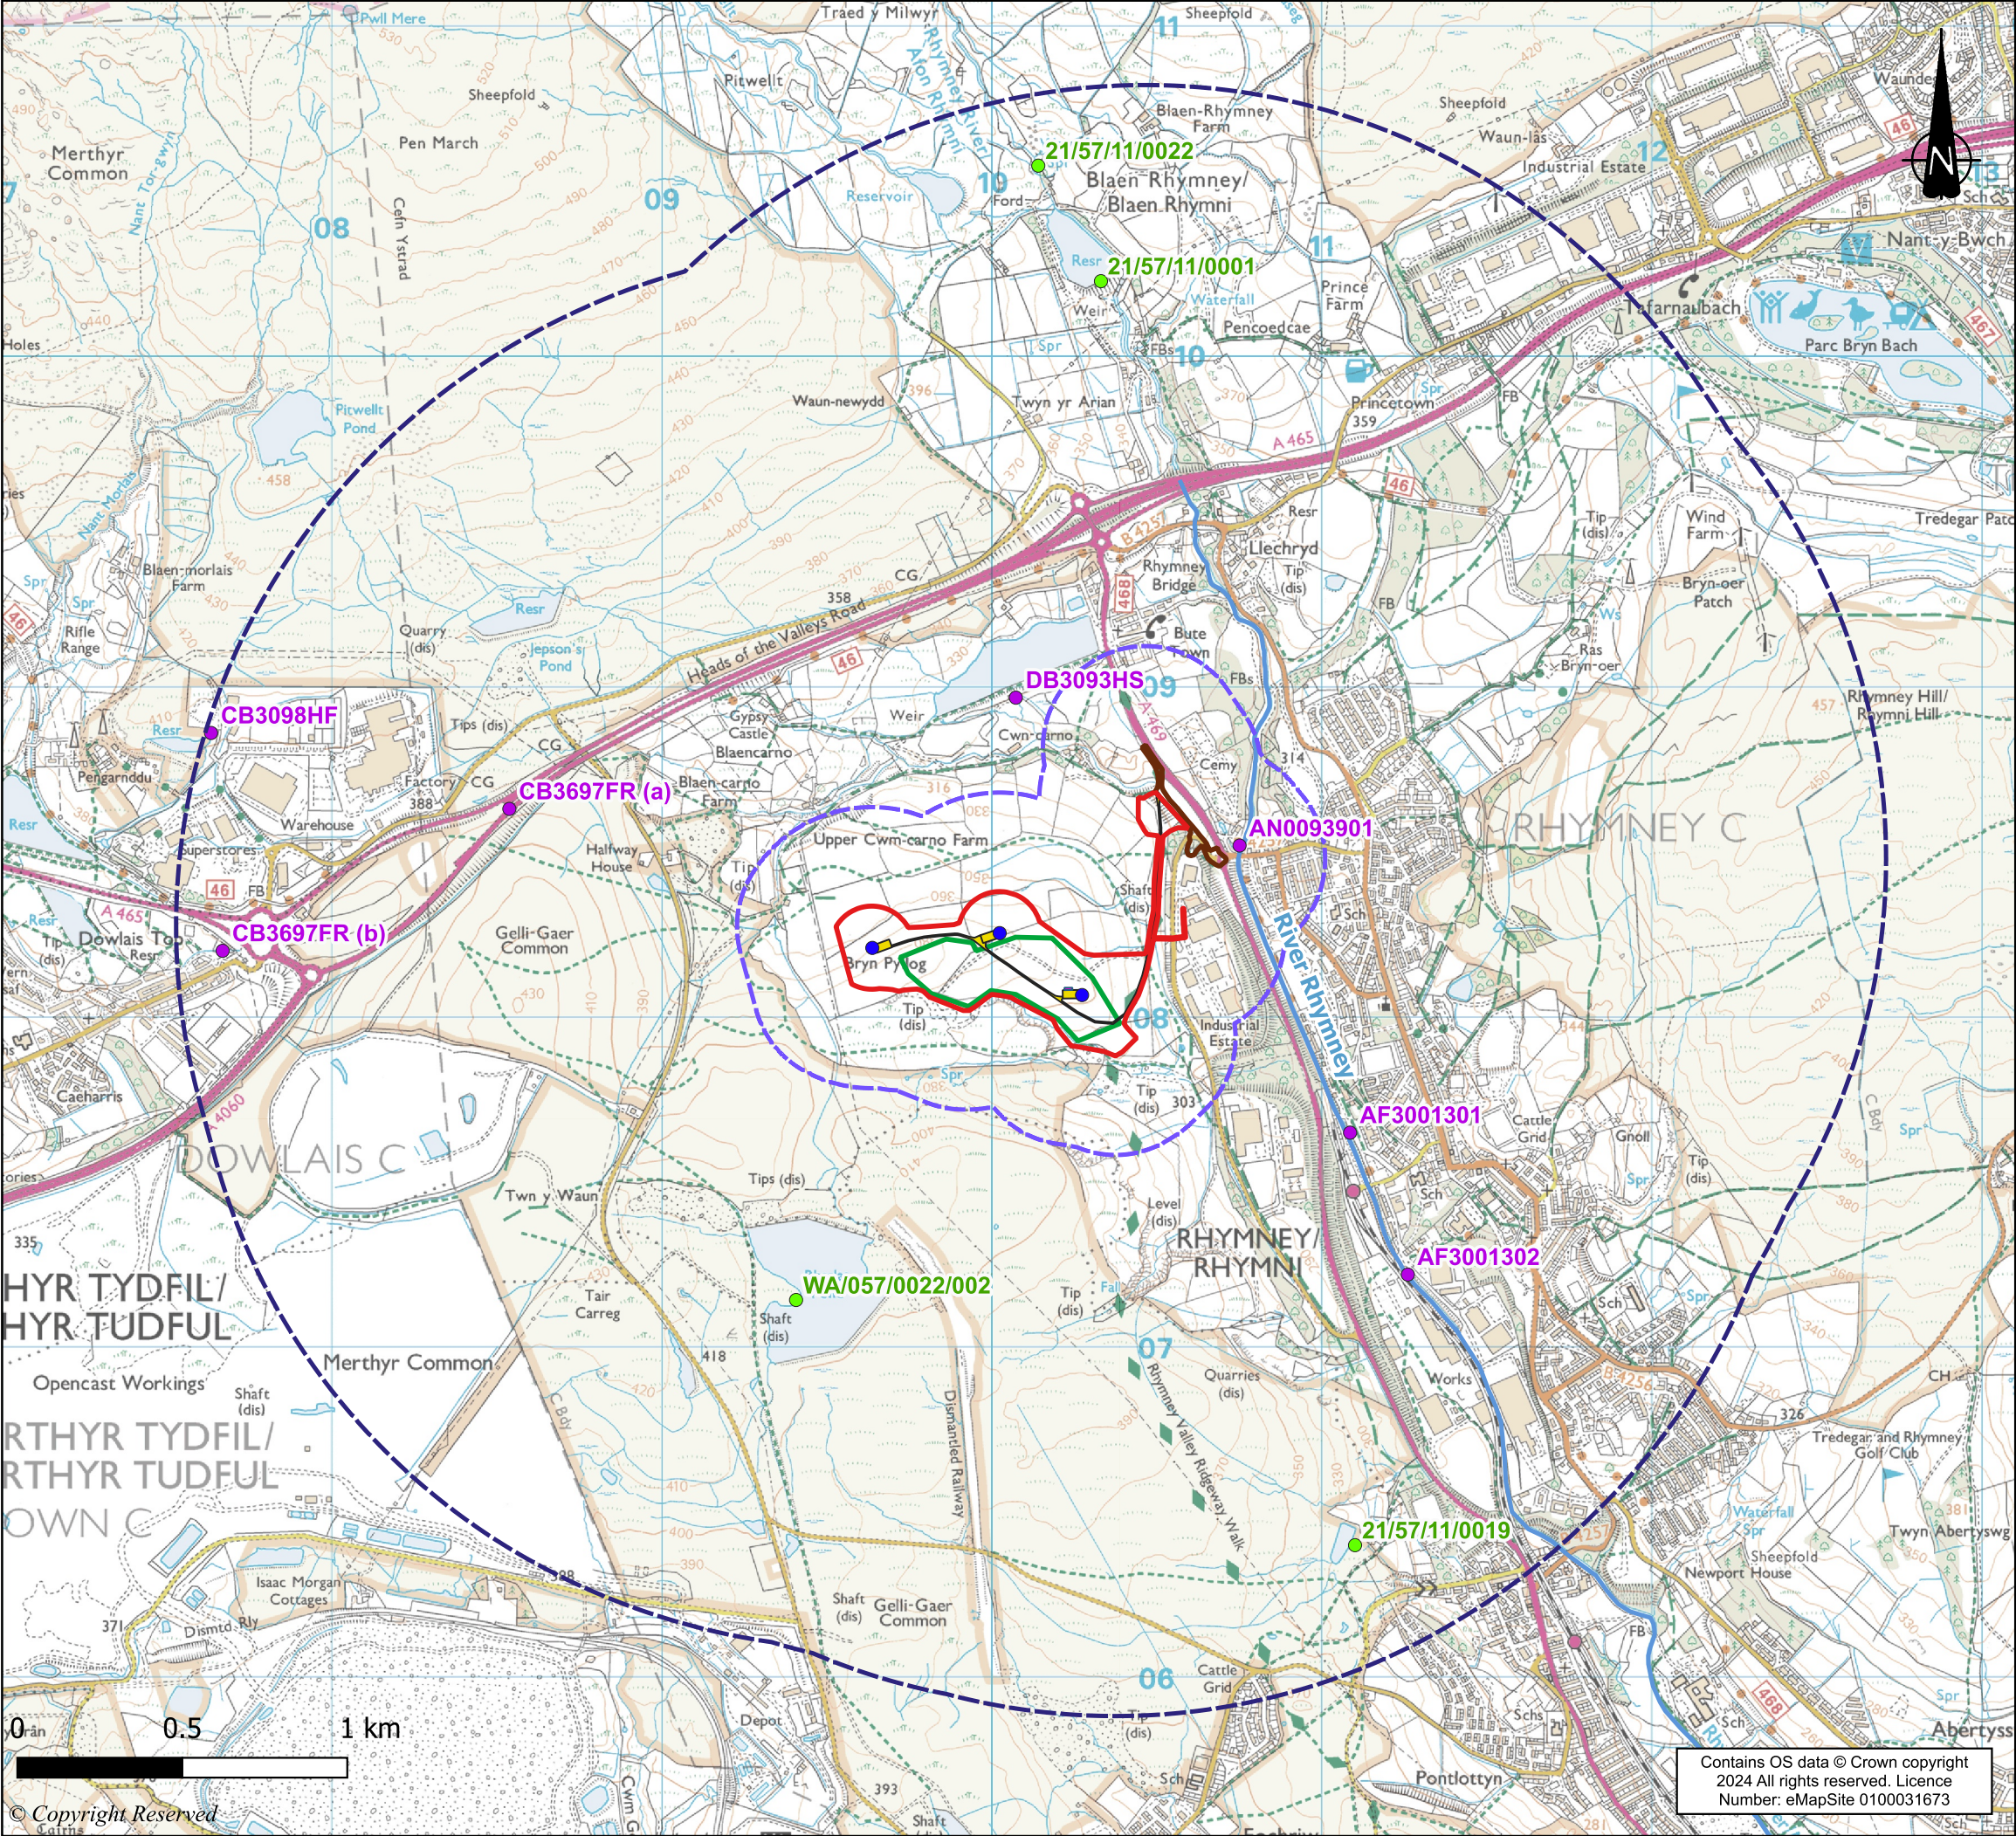

DO NOT SCALE FROM THIS DRAWING

KEY

Onsite Boundary

Offsite Boundary

300m Buffer

2km Buffer

Indicative Turbine Location

Indicative Substation Locations

Indicative Tracks

Indicative Solar PV Location

NRW Abstraction Licence (Licence Number)

NRW Discharge Permit (Permit Number)

Main River

REVISION	DETAILS	DATE	DRN	CHKD	APPD
CLIENT					
CONVATEC LIMITED					
PROJECT					
PEP WIND AND SOLAR DEVELOPMENT					
DRAWING TITLE					
ABSTRACTIONS AND DISCHARGES WITHIN 2KM OF THE SITE					
DRG No.		BR10167-034		REV A	
DRG SIZE		A3		SCALE 1:20,000	
DRAWN BY		AE		CHECKED BY RG	
				APPROVED BY RI	

wardell
armstrong

Contains OS data © Crown copyright
2024 All rights reserved. Licence
Number: eMapSite 0100031673