




Articulated Vehicle 16.5m: Route 1
Scale: 1:500

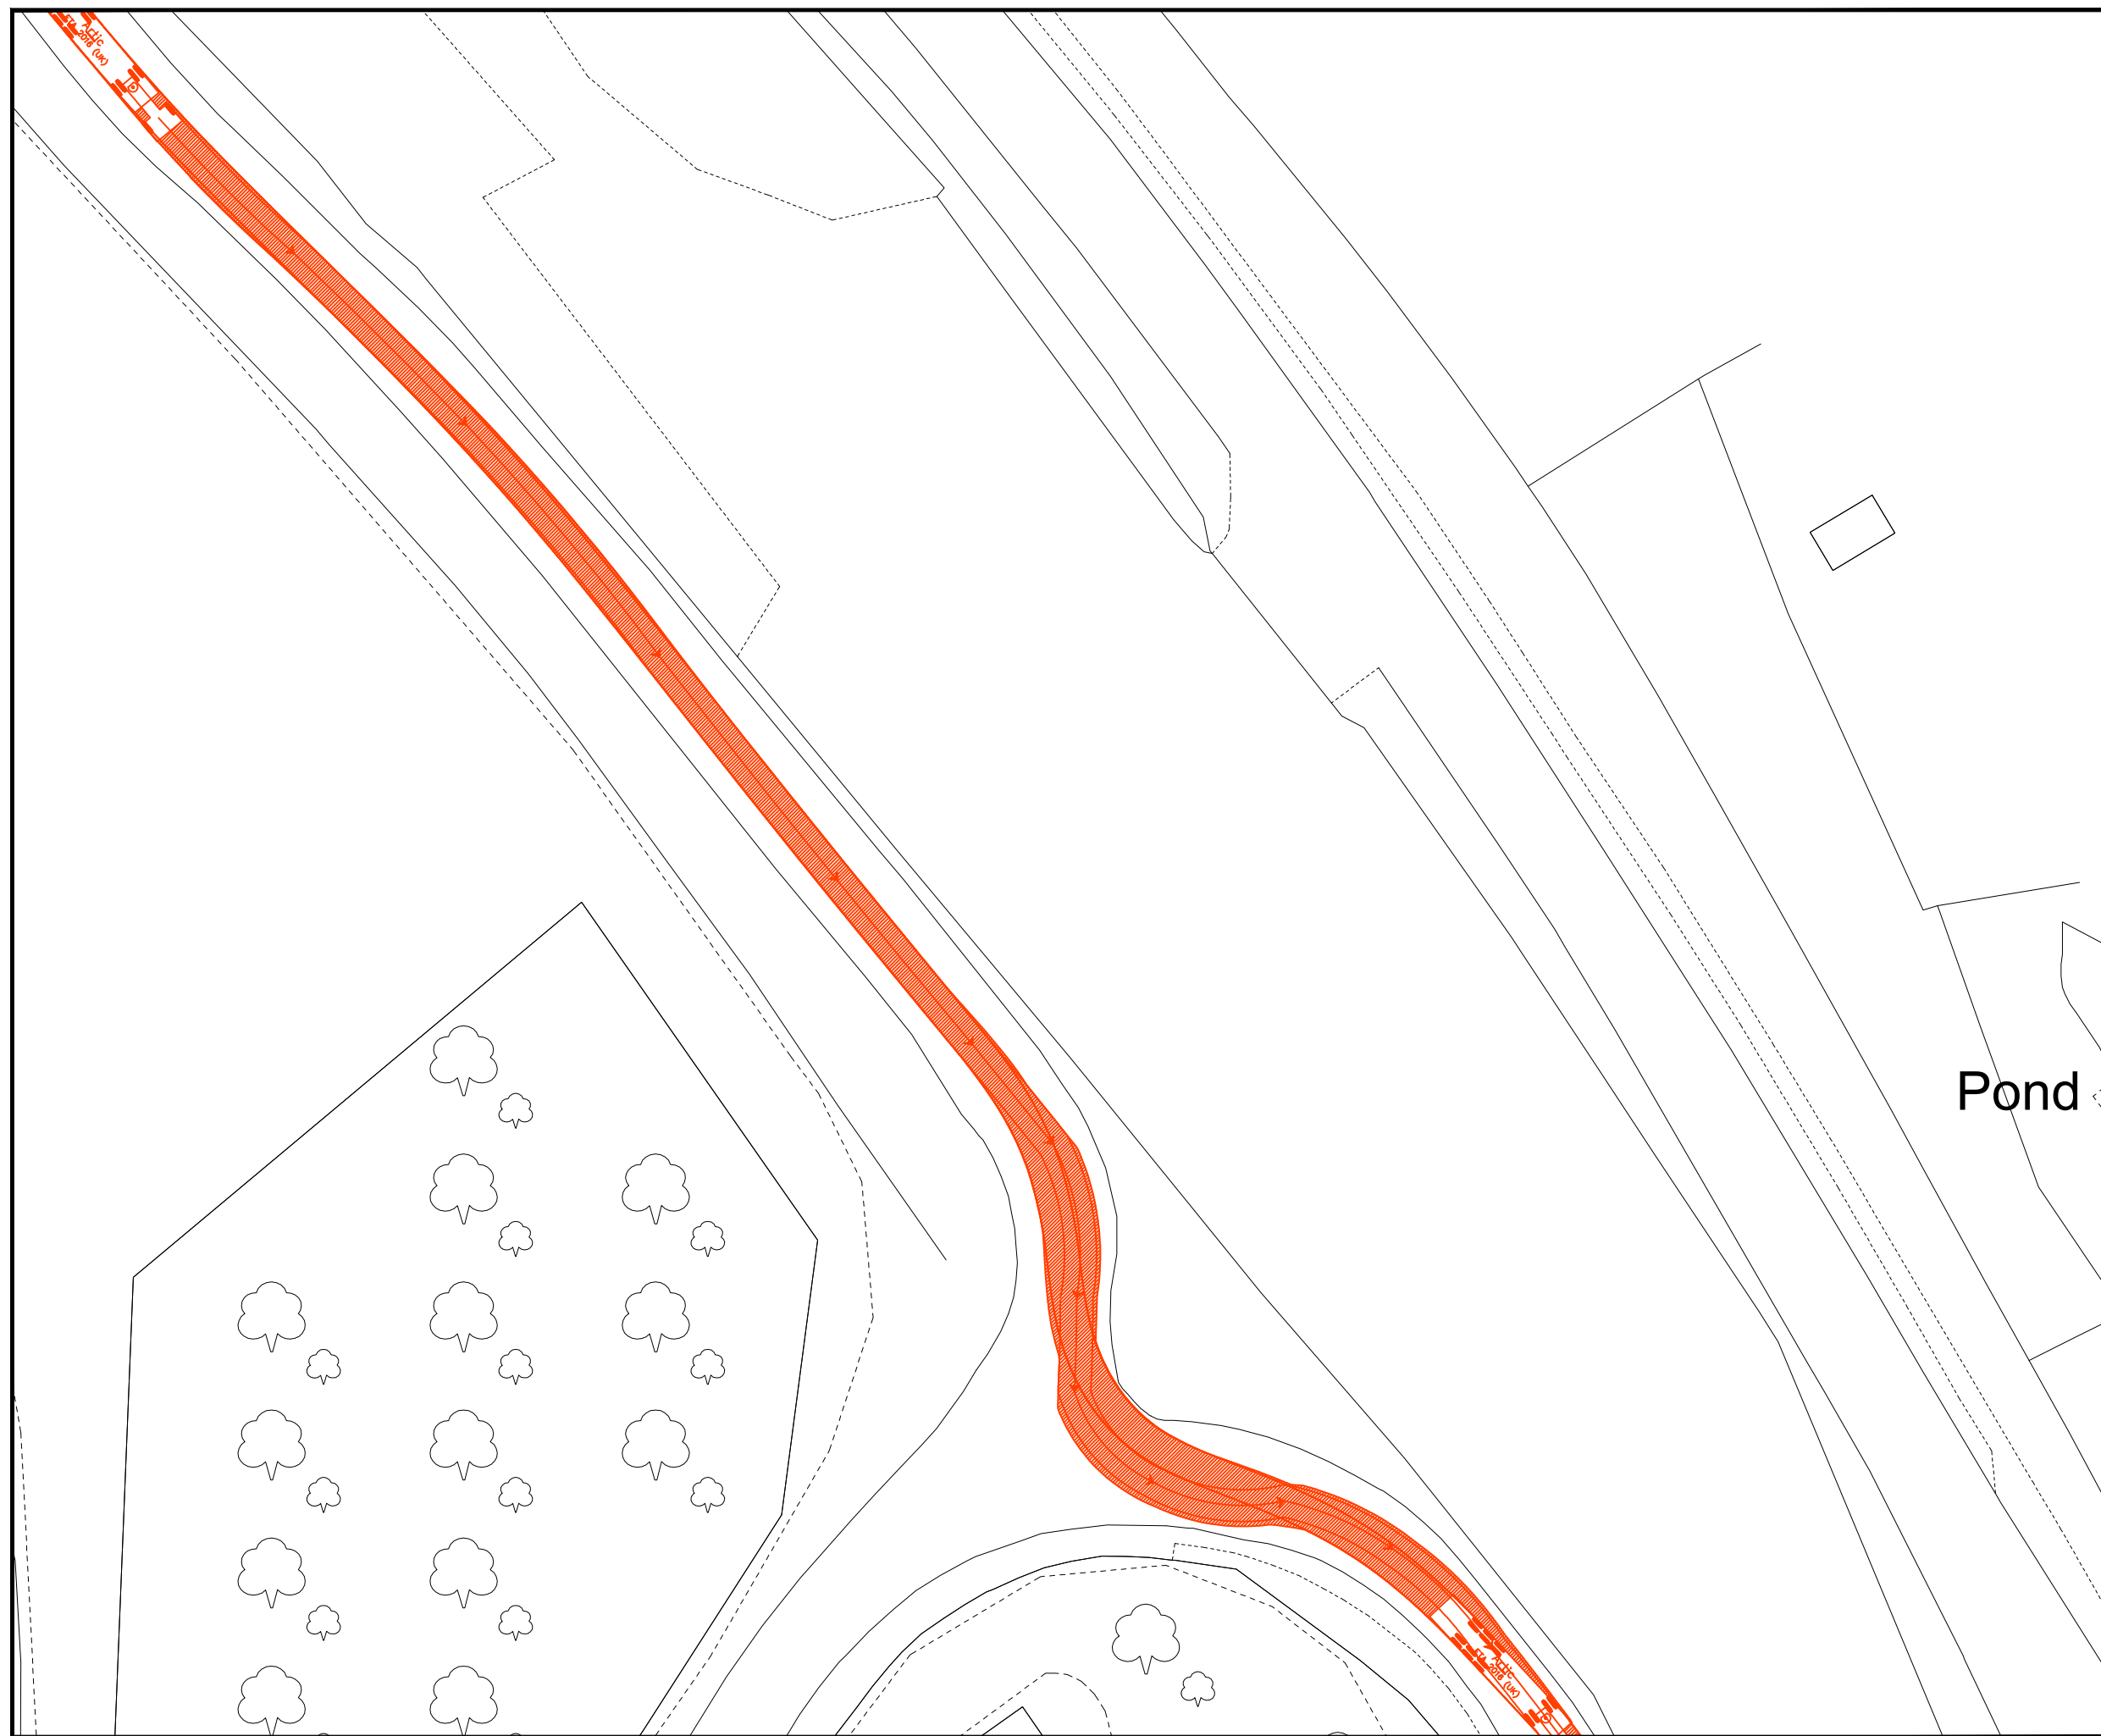

Articulated Vehicle 16.5m: Route 3
Scale: 1:500

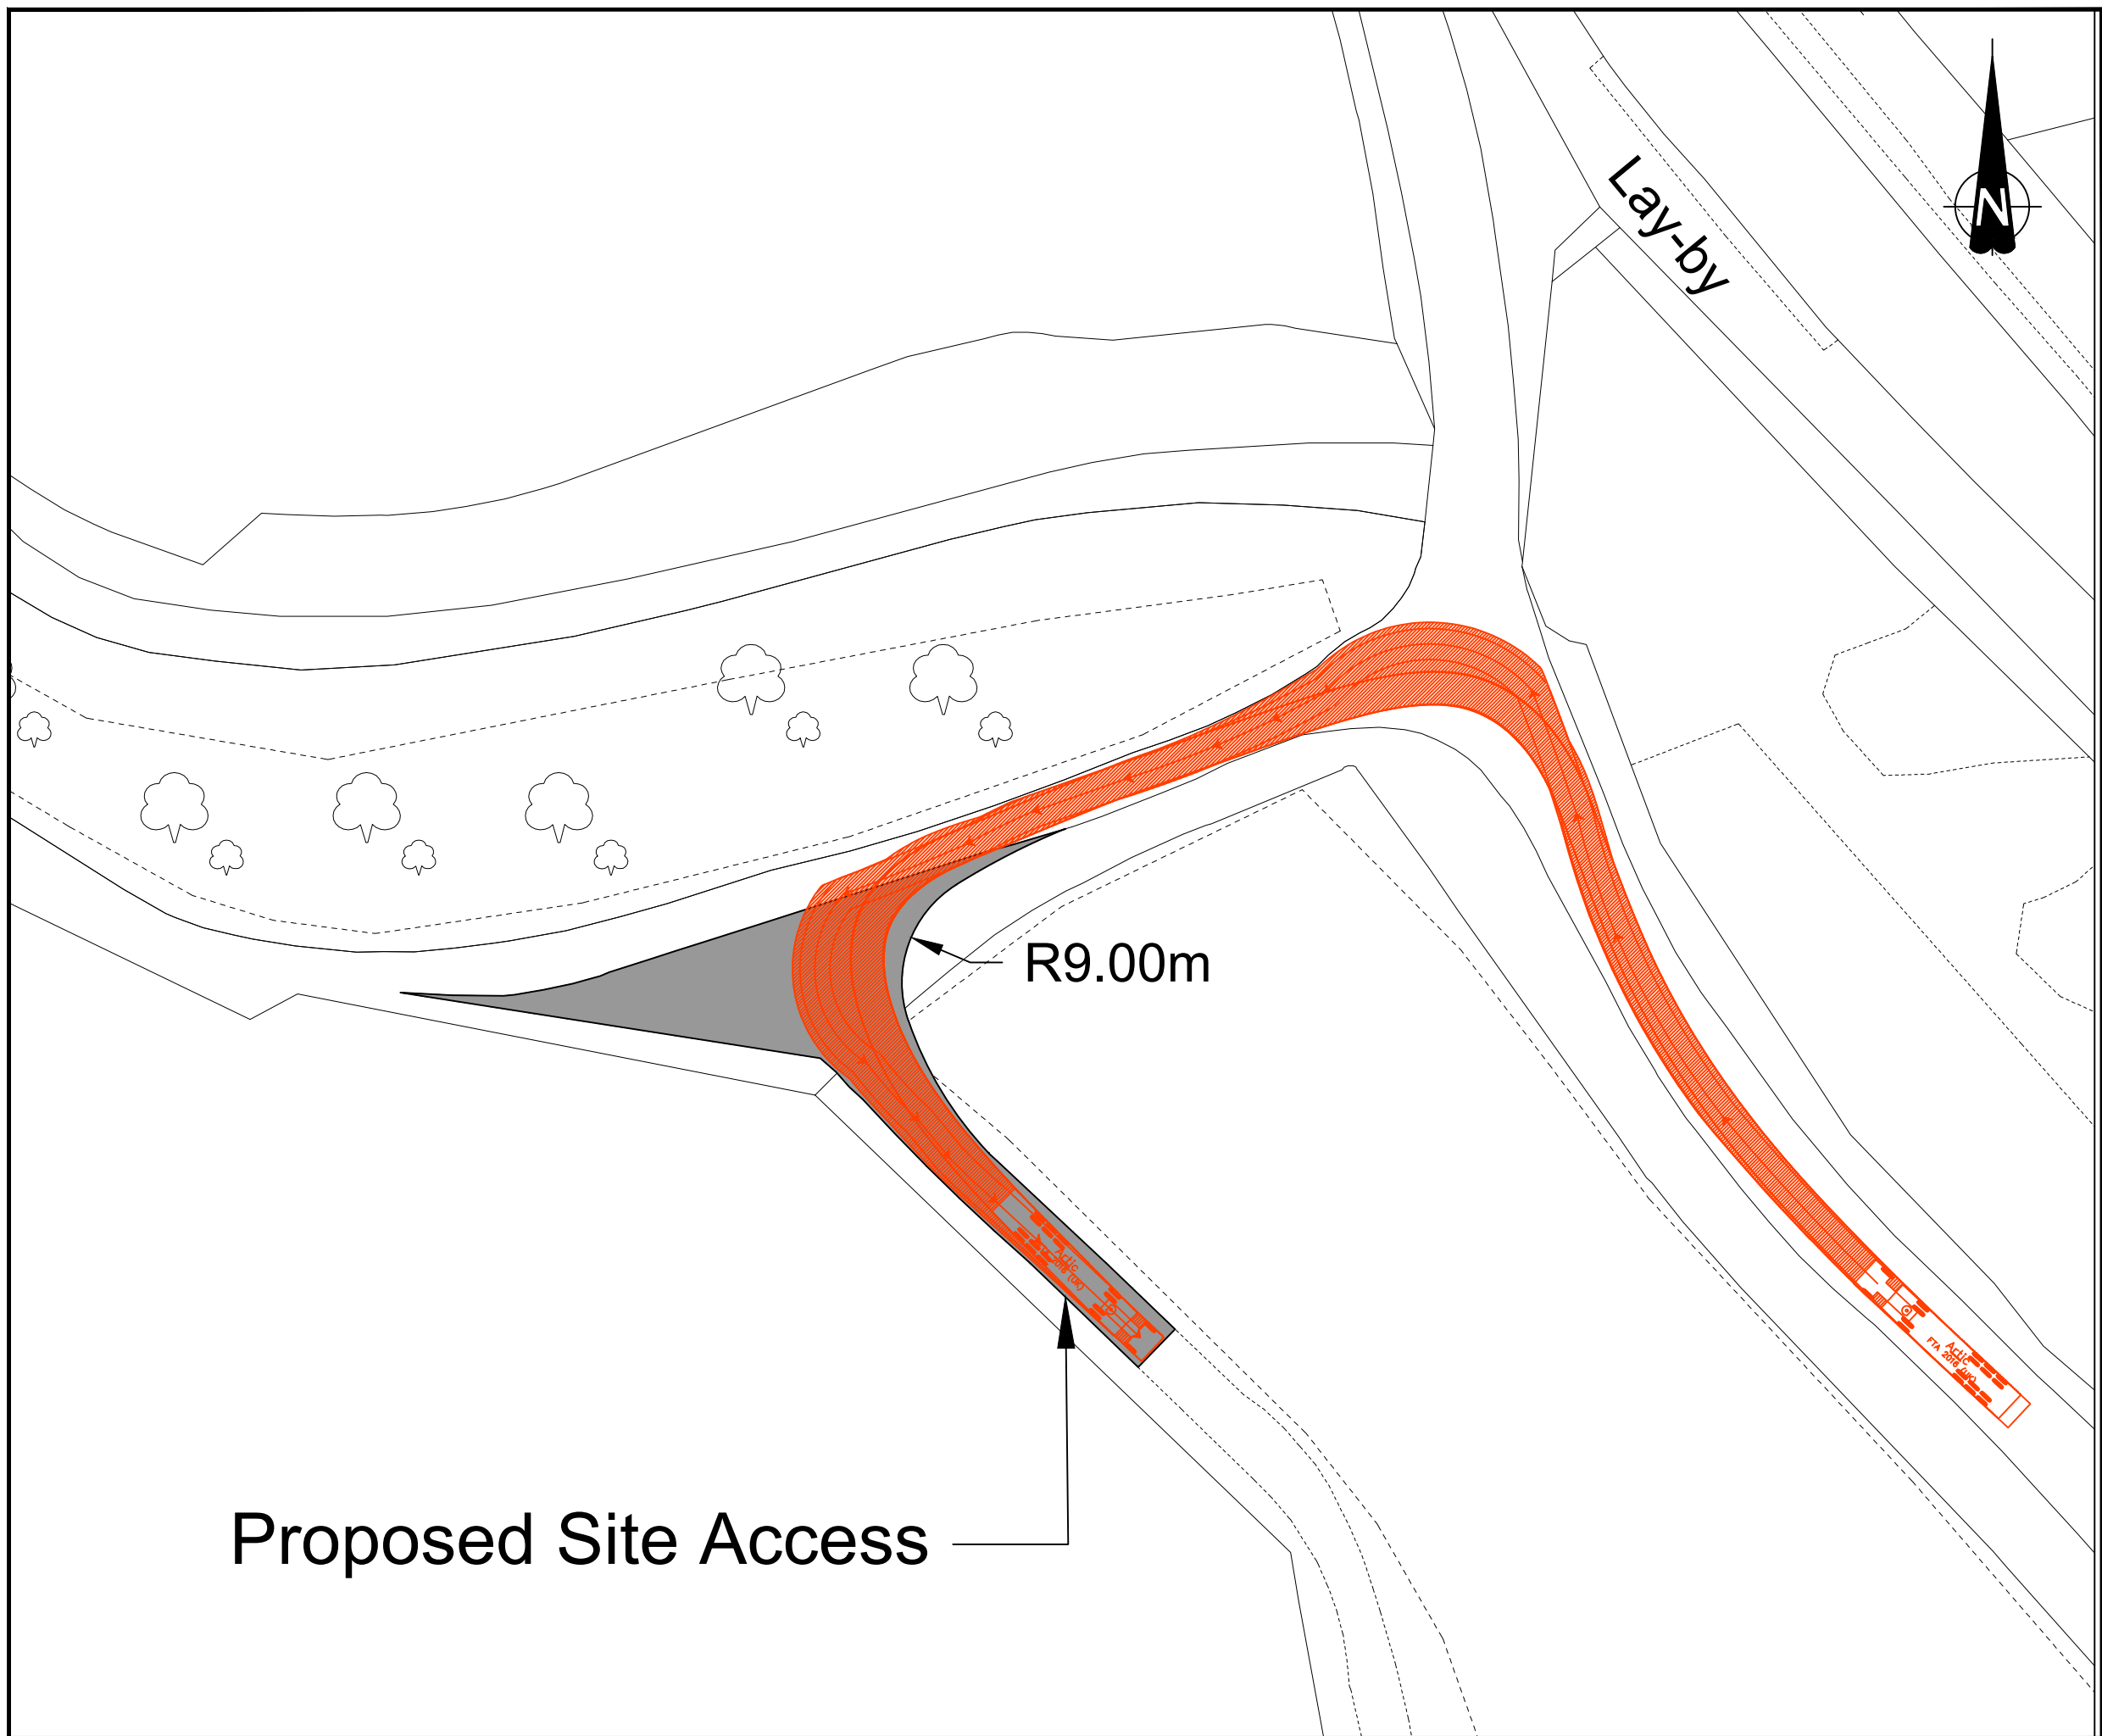

Articulated Vehicle 16.5m: Route 2
Scale: 1:500

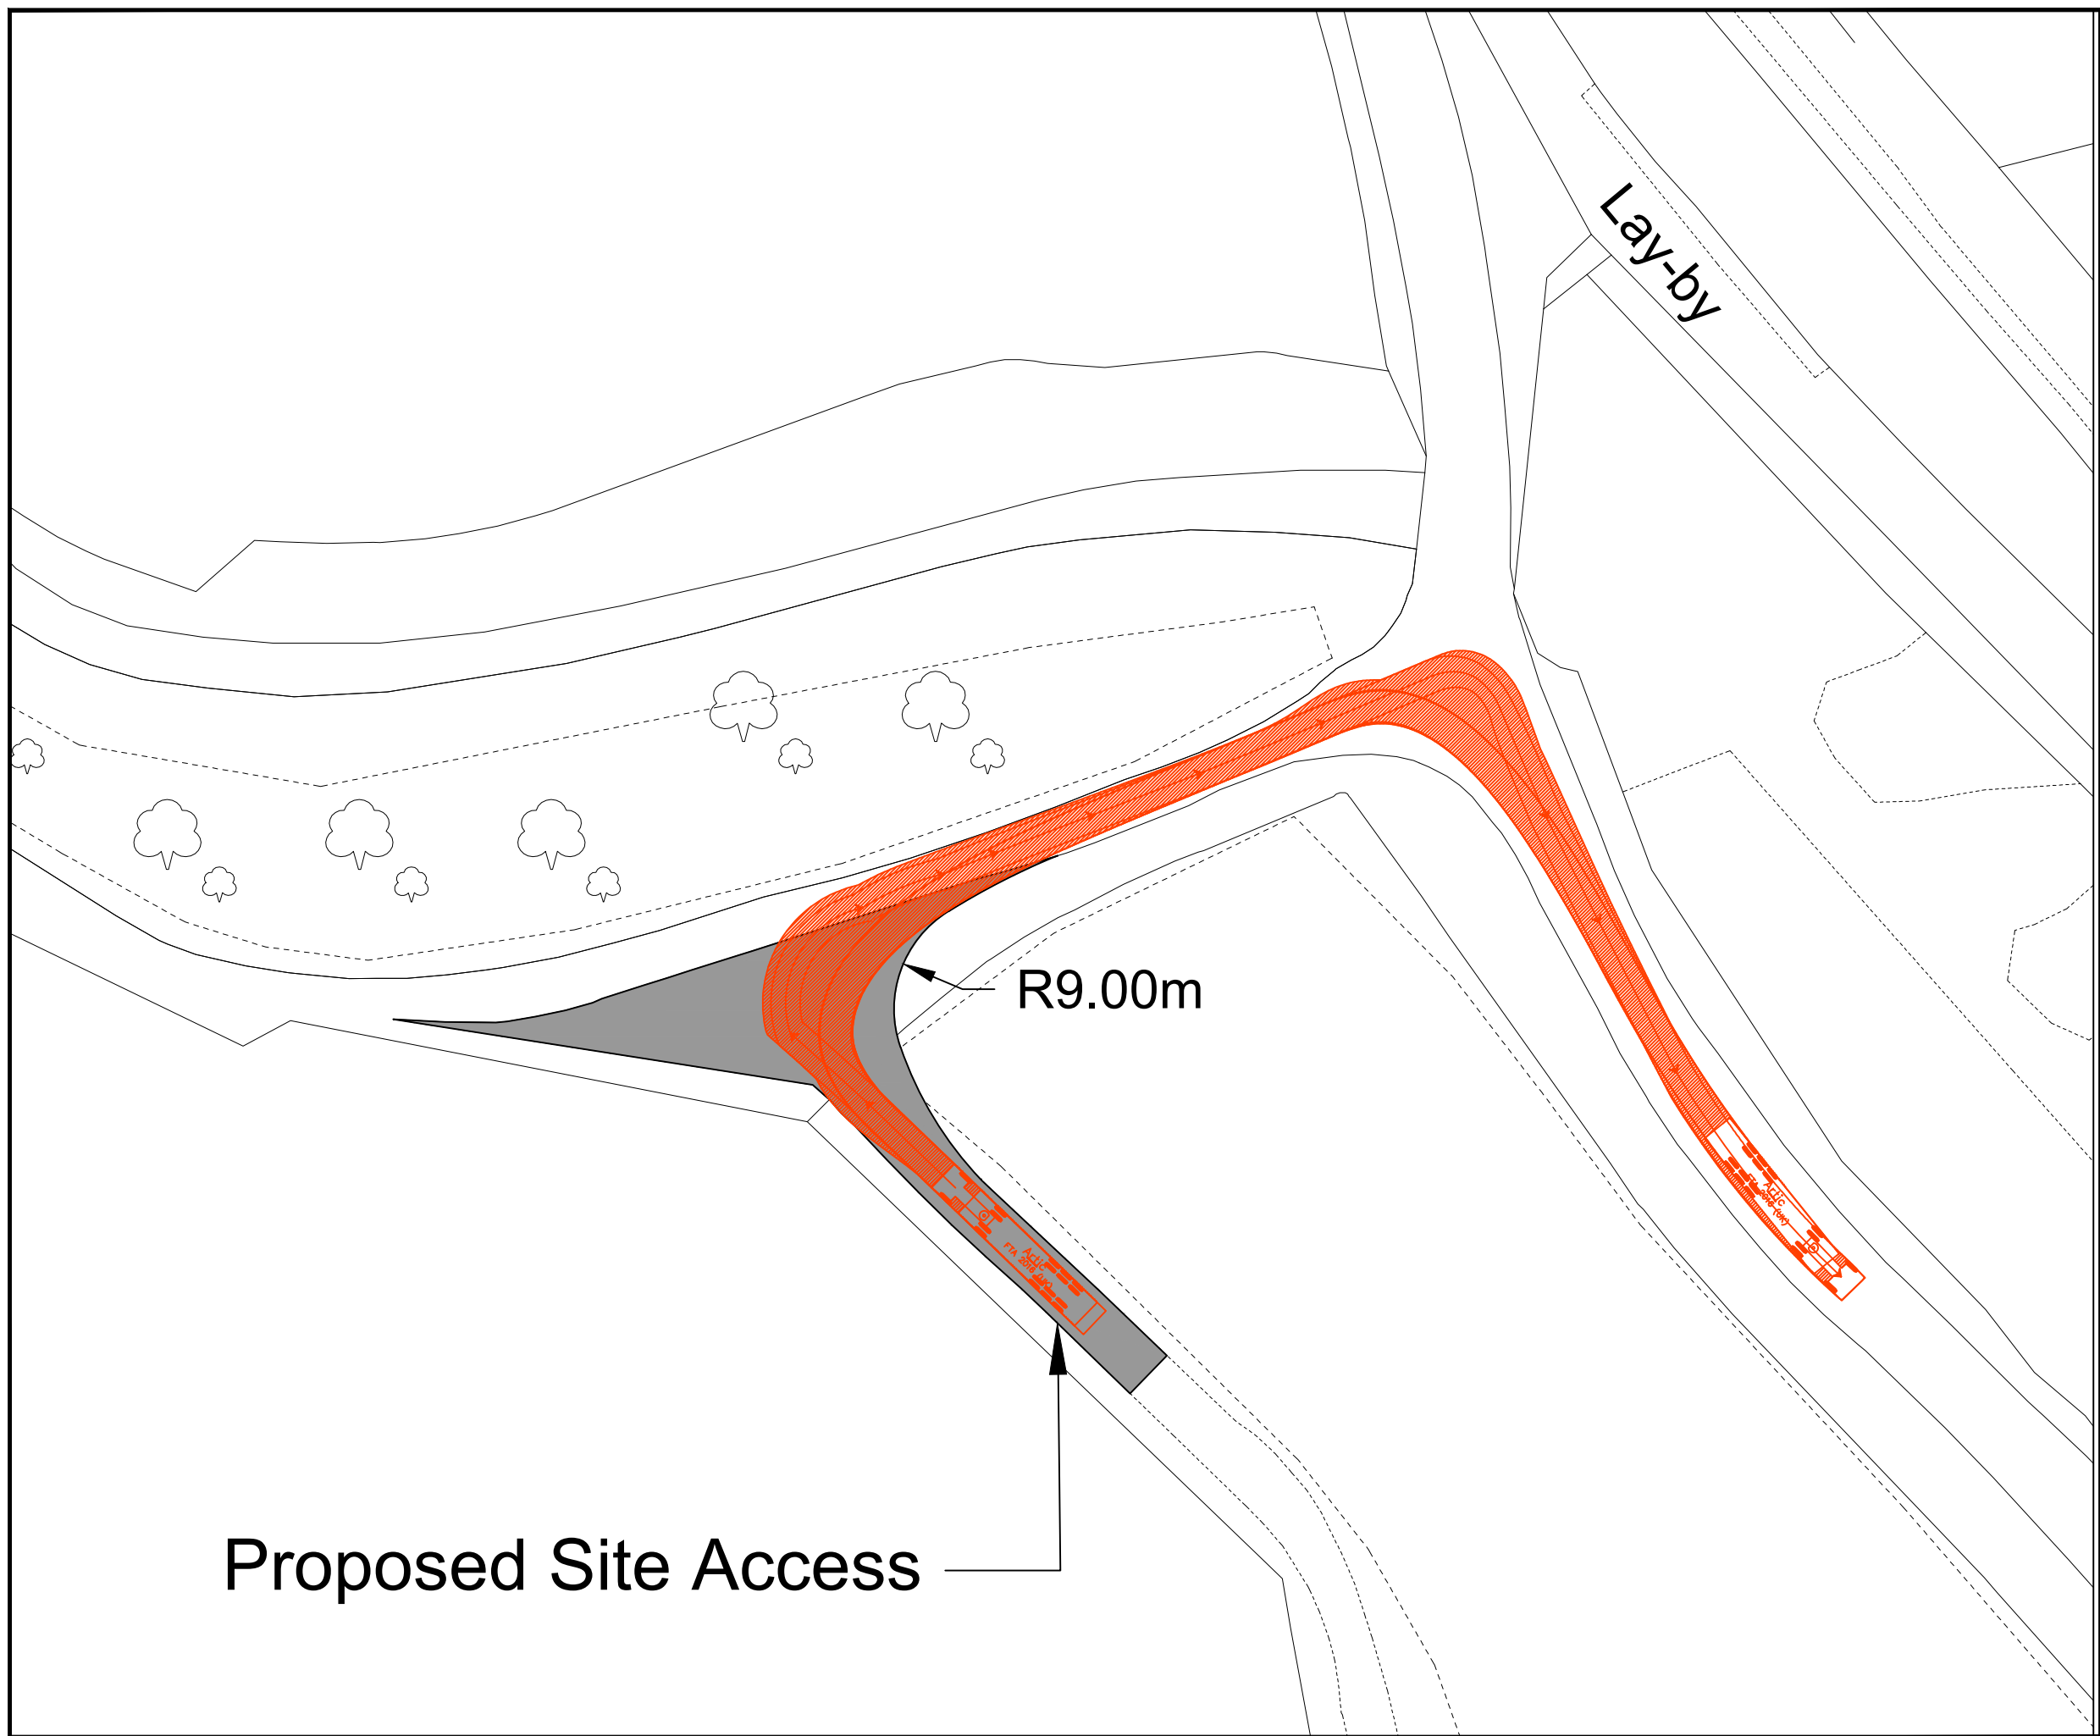


Articulated Vehicle 16.5m: Route 4
Scale: 1:500

DO NOT SCALE FROM THIS DRAWING

NOTES:

1. ALL LEVELS IN METRES ABOVE ORDNANCE DATUM AND ALL DIMENSIONS IN METRES UNLESS STATED OTHERWISE.
2. THIS DRAWING TO BE READ IN CONJUNCTION WITH ALL OTHER ENGINEERING DRAWINGS AND DETAILS AND CONTRACT DOCUMENTATION
3. SWEEP PATH ANALYSIS AT SITE ACCESS BASED ON OS MAPPING AND IS SUBJECT TO DETAILED DESIGN

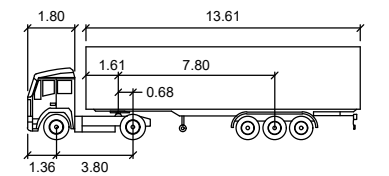

Articulated Vehicle 16.5m

Tractor Width	2.55	Lock to Lock Time	6.0
Trailer Width	2.55	Steering Angle	42.7
Tractor Track	2.55	Articulating Angle	70.0
Trailer Track	2.55		

REVISION	DETAILS	DATE	ISSUED	CHECK	APPRO
CLIENT	CONVETEC				
PROJECT	COVETEC GREEN MANUFACTURING HUB, RHYMNEY				
DRAWING TITLE	SWEEP PATH ANALYSIS				
DRG No.	BR10167-054	REV	P0	SUIT. CODE	
DRG SIZE	A1	SCALE	1:500	DATE	01/02/2024
DRAWN BY	RB	CHECKED BY		APPROVED BY	

