
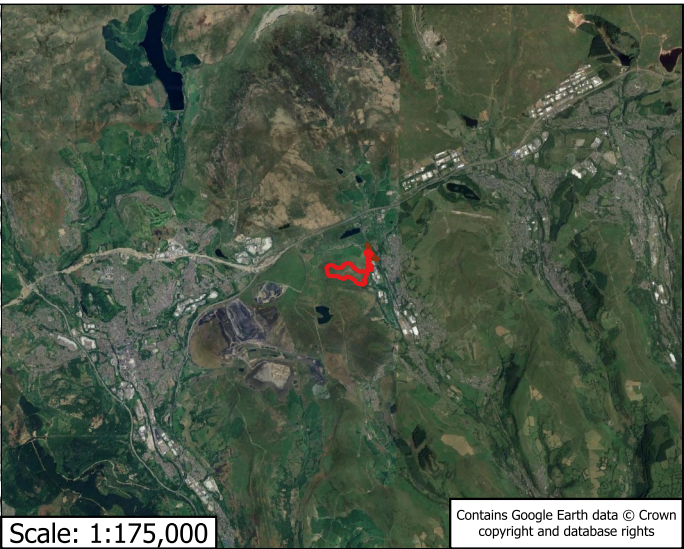


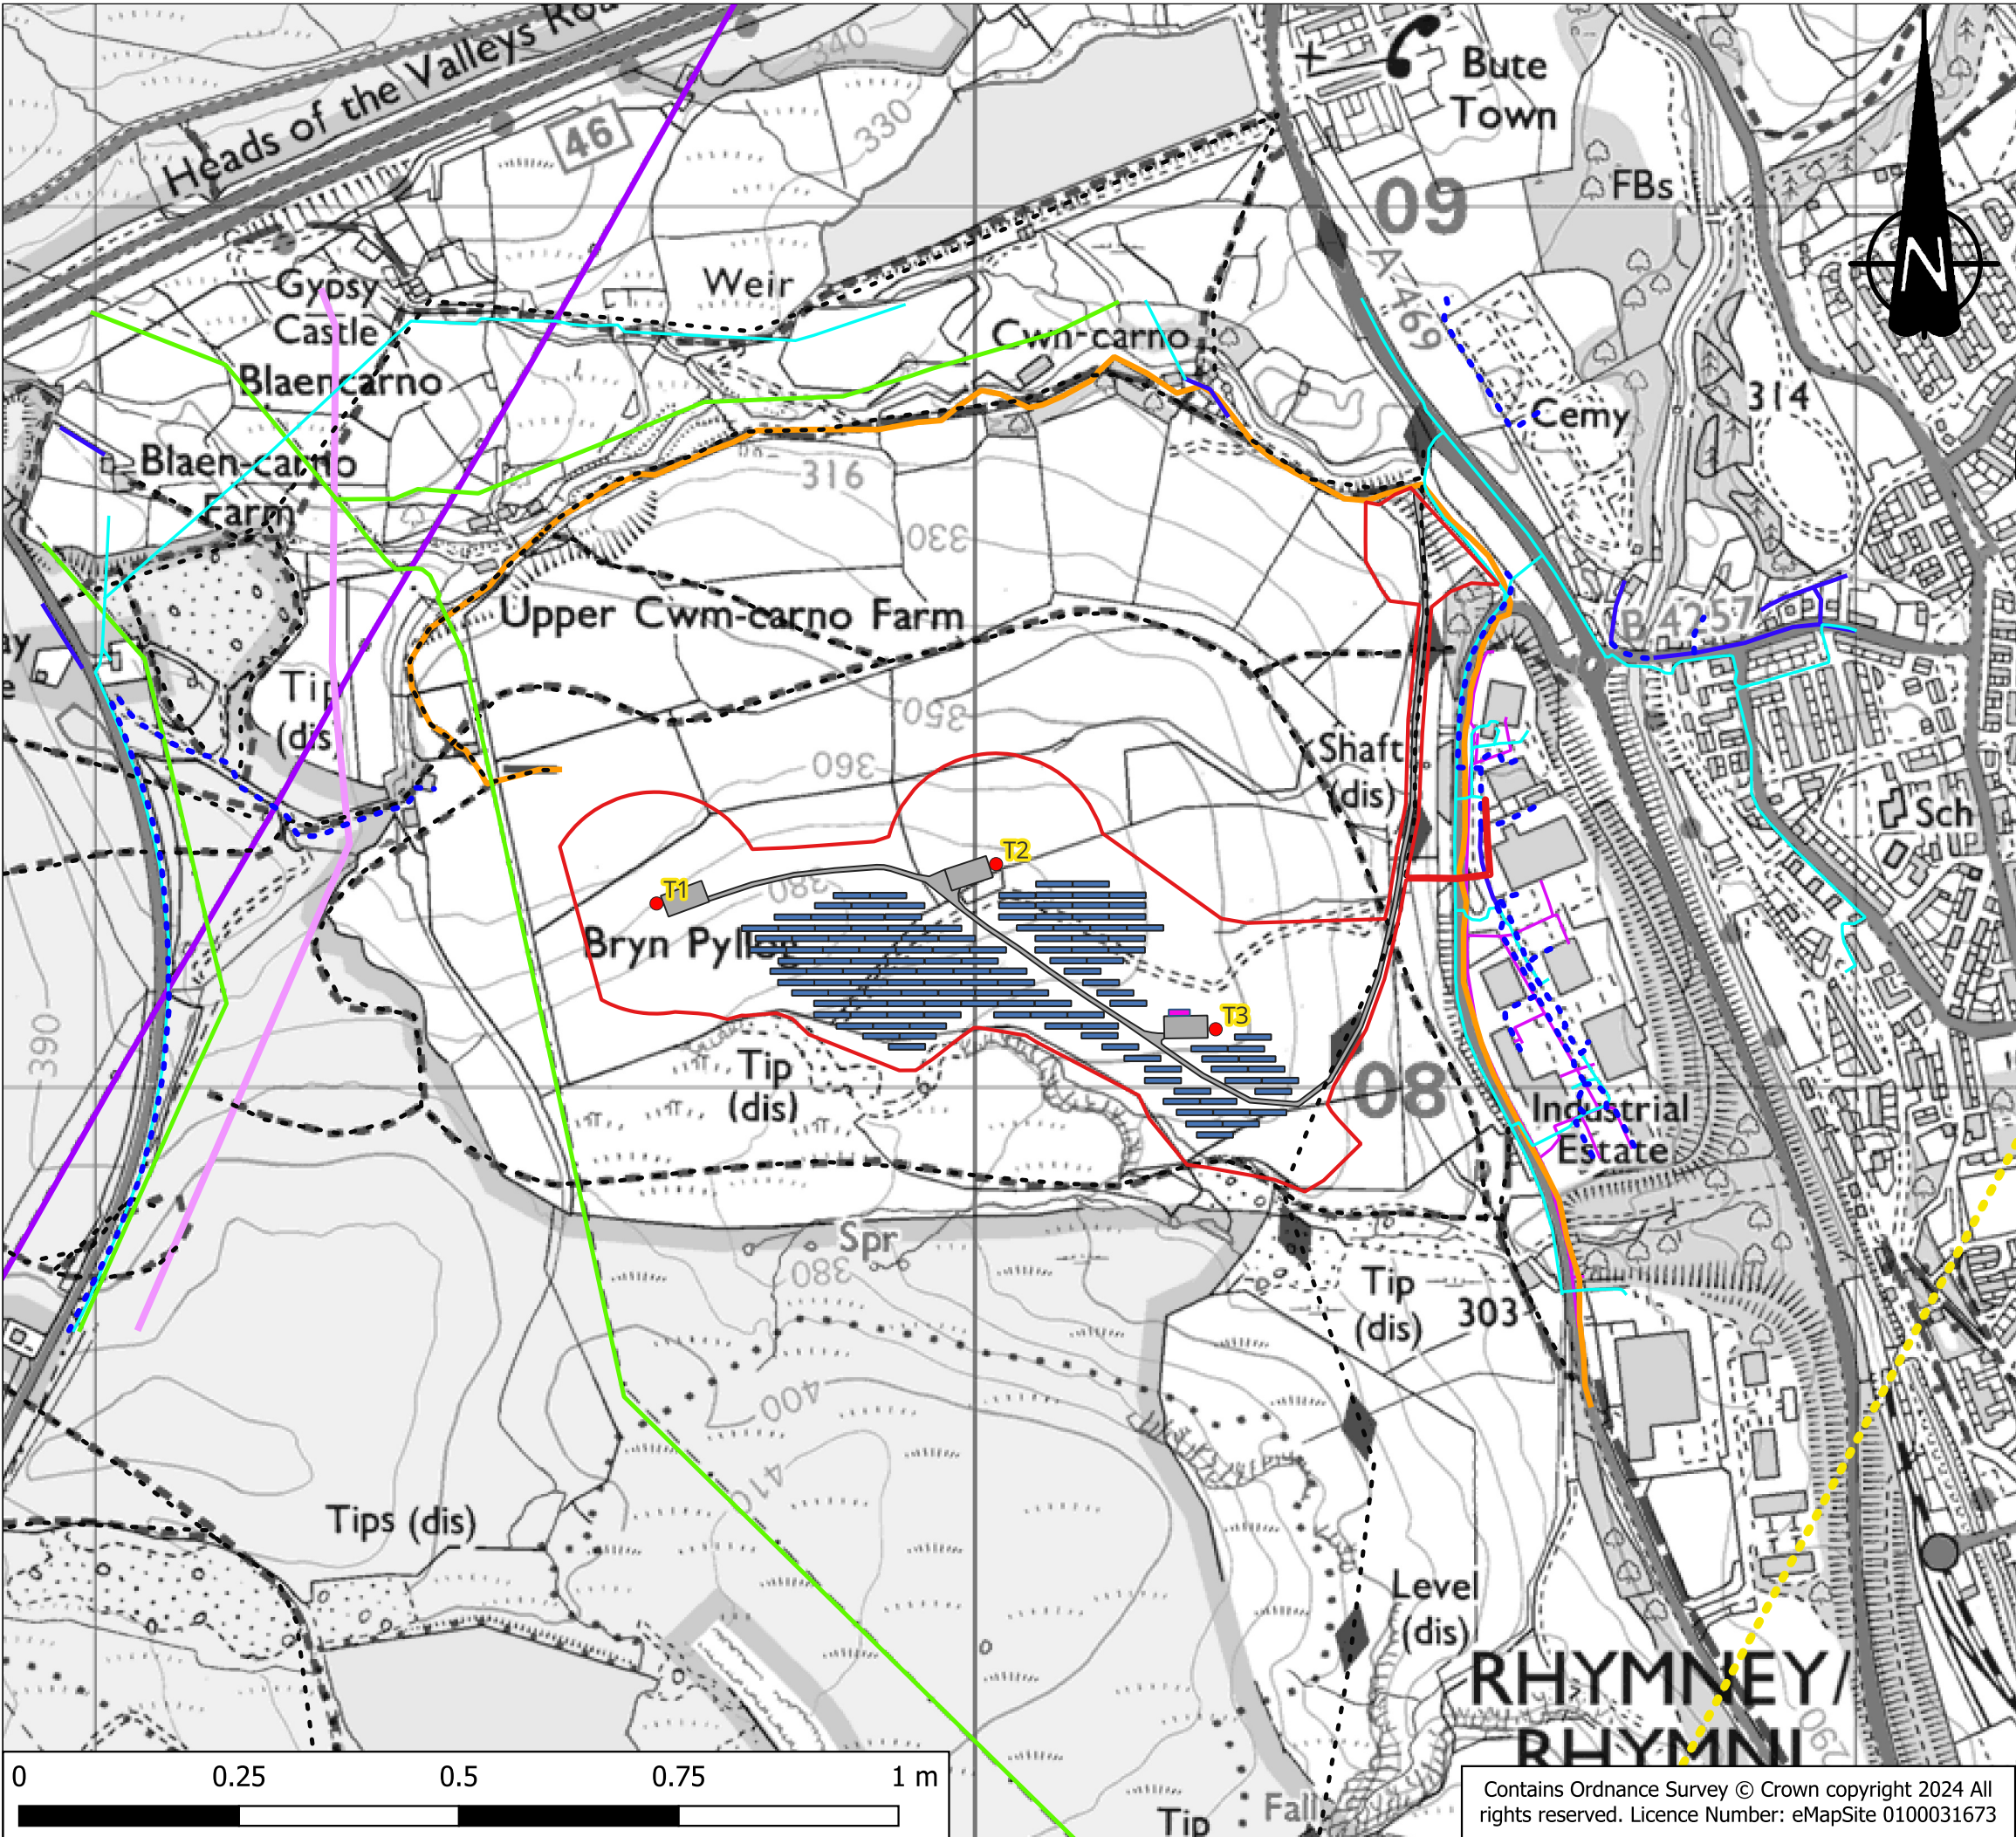

Scale: 1:175,000

Legend

- On-Site Redline Boundary
- Buried Low Voltage Cables
- Low Voltage Cables
- High Voltage Cables 11kV
- High Voltage Cables 33kV
- High Voltage Cables 400kV
- Low Pressure Gas Mains
- High Pressure Gas Mains
- Telecommunications Link
- Footpaths
- Bridleways
- Turbine Locations
- Solar Panels
- Substation
- Tracks/Crane Pads

CLIENT



PROJECT

Convatec Green Manufacturing Hub

DRAWING TITLE

Utility Constraints

DRG No. BR10167-66

REV: A

DRG SIZE: A3

SCALE:1:7500

DATE: February 2024

DRAWN: JS

CHECKED BY: SA

APPROVED BY: SA



Contains Ordnance Survey © Crown copyright 2024 All rights reserved. Licence Number: eMapSite 0100031673